


Appendix D

Purpose 2 Assessment Scoring Maps

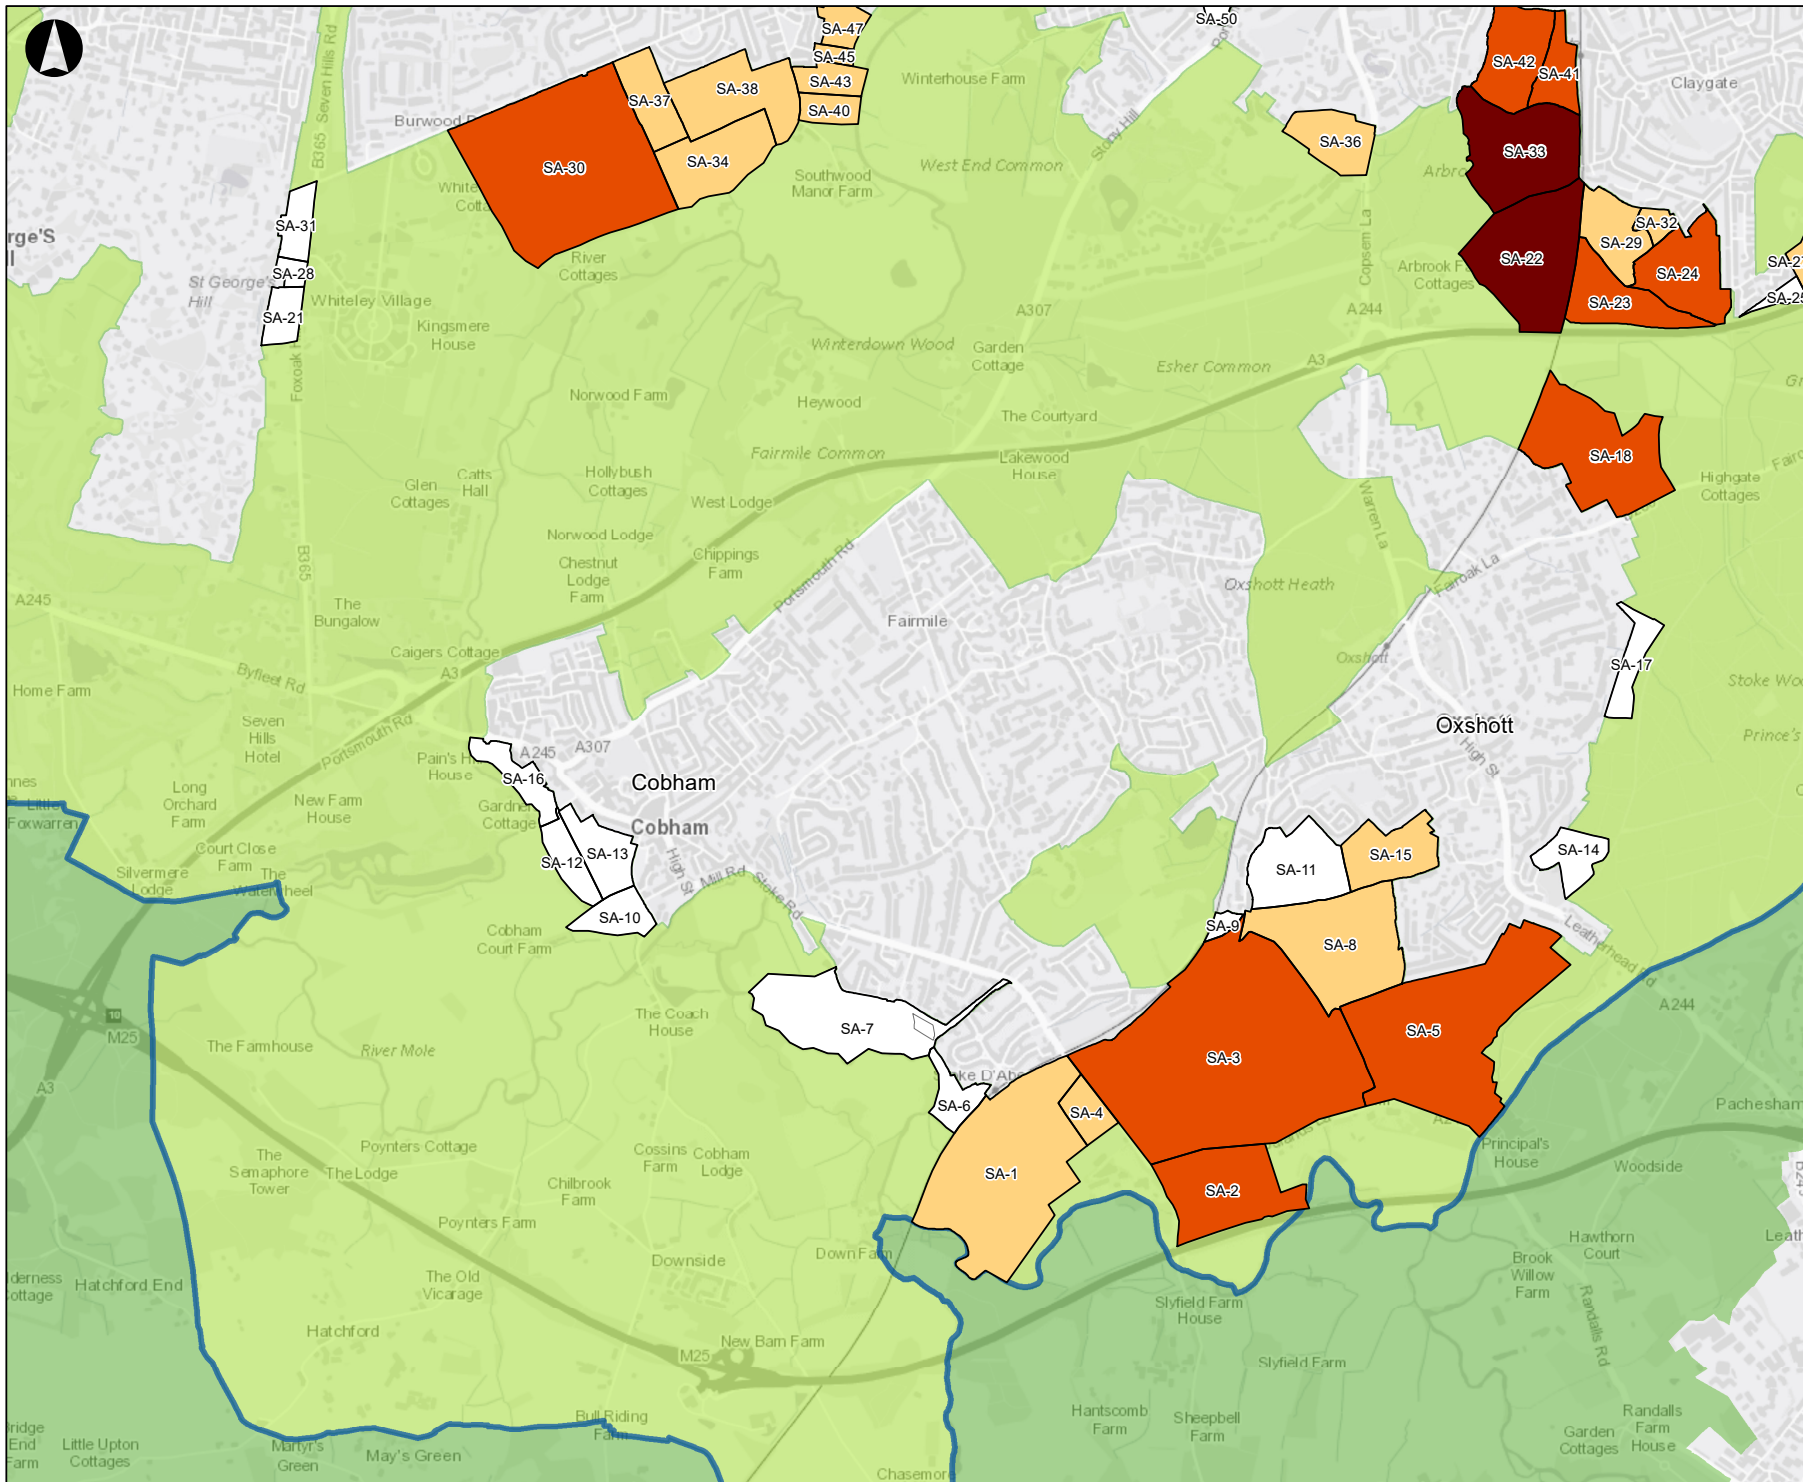

Legend


Purpose 2 Score

- 0
- 1
- 3
- 5
- Sub-Areas
- Elbridge Boundary
- Elbridge Green Belt
- Neighbouring Green Belt

Contains OS data © Crown Copyright and database right 2018

P2	08-08-18	IN	ML	AB
----	----------	----	----	----

Issue	Date	By	Chkd	Appd

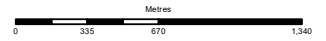

ARUP

13 Fitzroy Street
 London W1T 4BQ
 Tel +44 20 7636 1531 Fax +44 20 7580 3924
 www.arup.com

Client
Elmbridge Borough Council


Job Title
Elmbridge Green Belt Boundary Review

Purpose 2 Scores: Cobham & Oxshott

Scale at A3
1:25,000


Job No
258097-00 Drawing Status
Final

Drawing No
001 Issue
P2

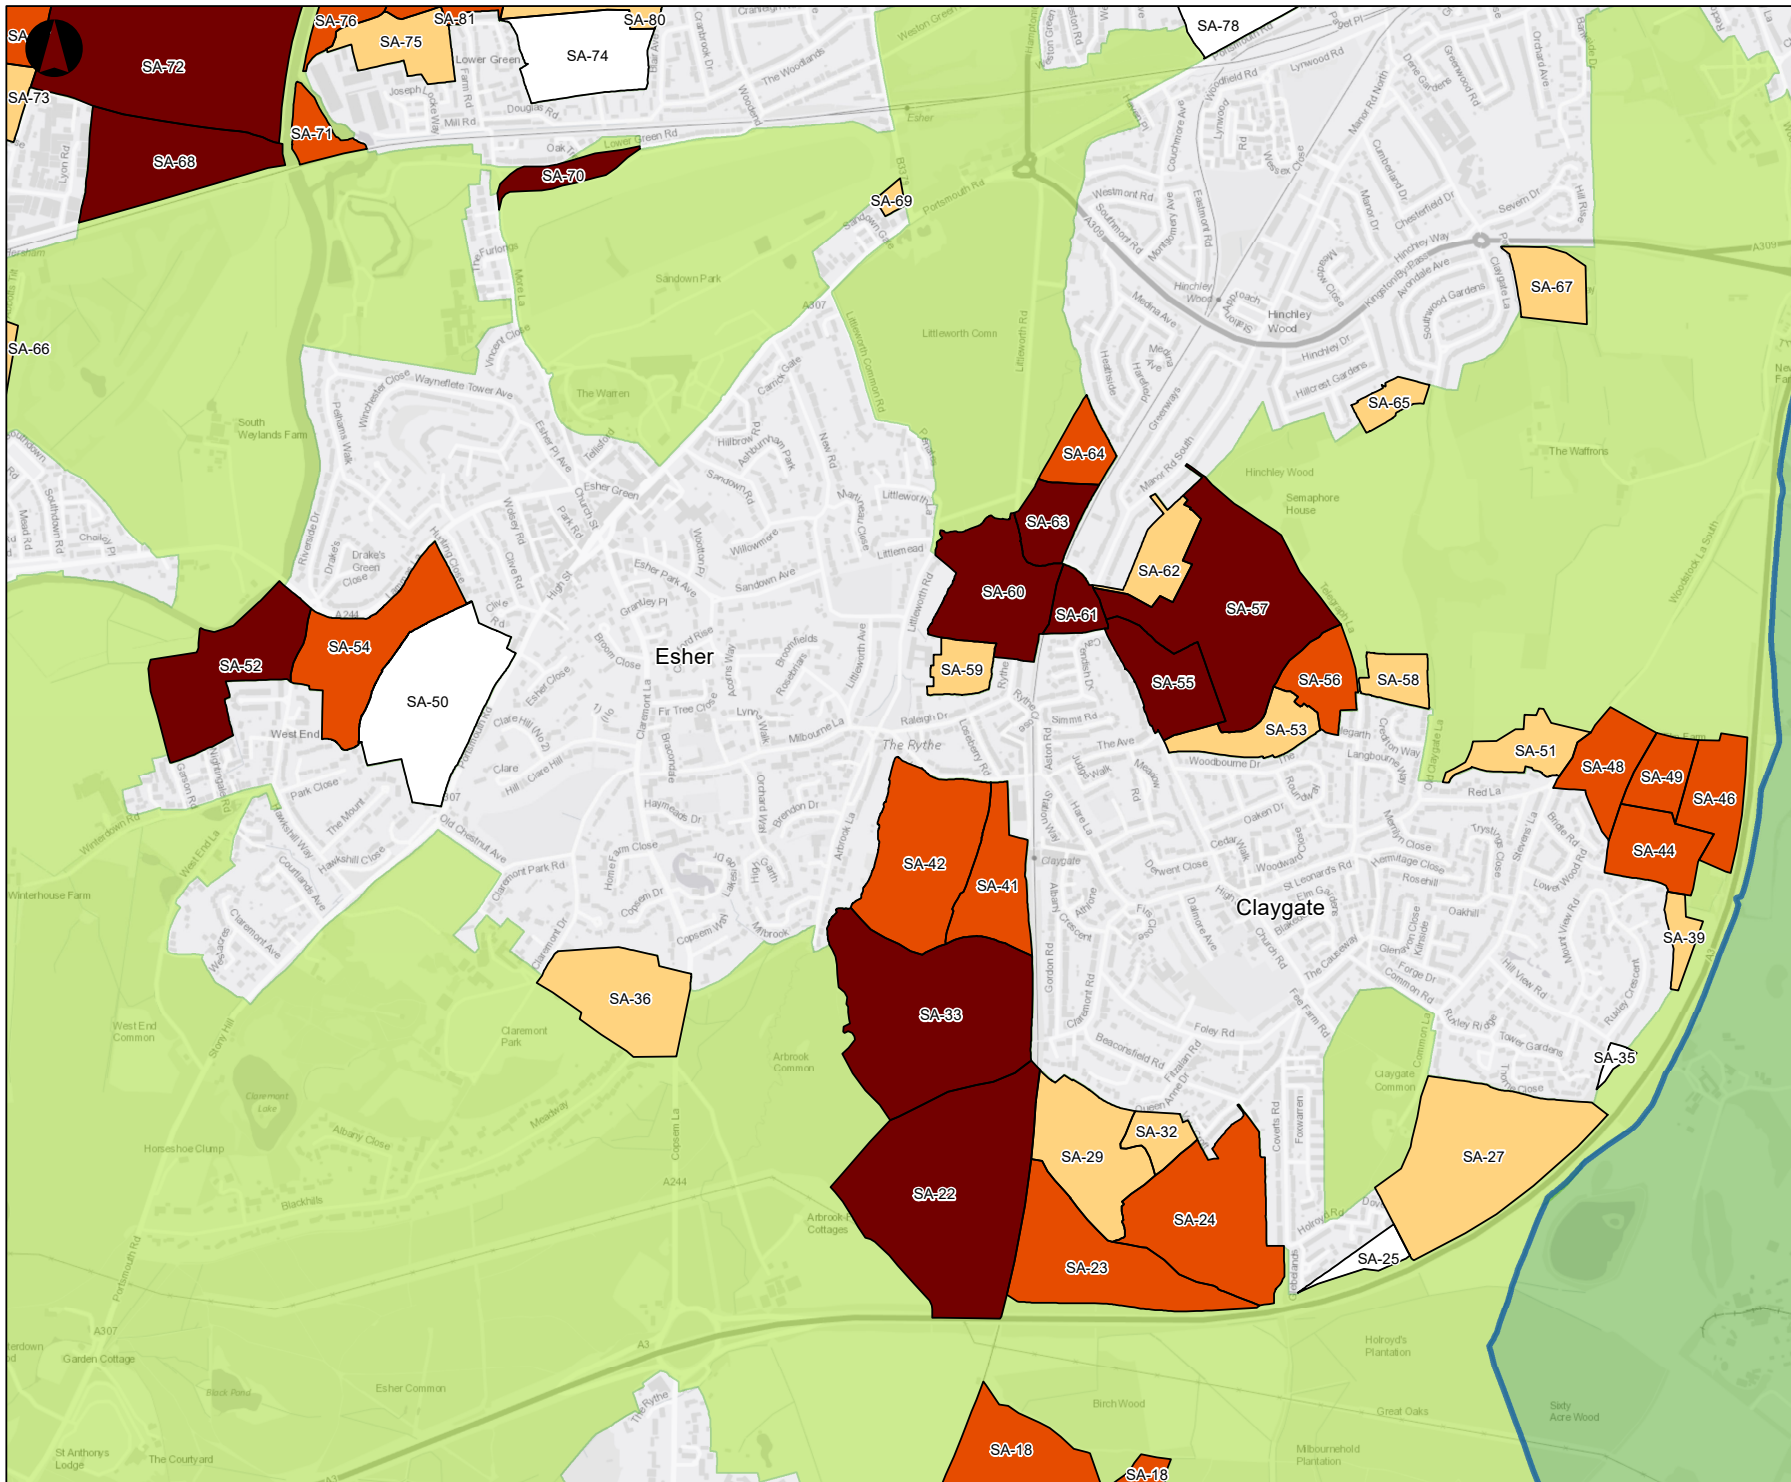

Legend

Purpose 2 Score

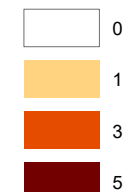


- Sub-Areas
- Elbridge Boundary
- Elbridge Green Belt
- Neighbouring Green Belt

Contains OS data © Crown Copyright and database right 2018

P2	08-08-18	IN	ML	AB
----	----------	----	----	----

Issue	Date	By	Chkd	Appd
-------	------	----	------	------

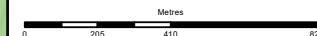

ARUP

13 Fitzroy Street
London W1T 4BQ
Tel +44 20 7636 1531 Fax +44 20 7580 3924
www.arup.com

Client
Elbridge Borough Council

Job Title
Elbridge Green Belt Boundary Review

**Purpose 2 Scores:
Esher & Claygate**


Scale at A3
1:15,000

Job No
258097-00

Drawing Status
Final



Drawing No
002

Issue
P2

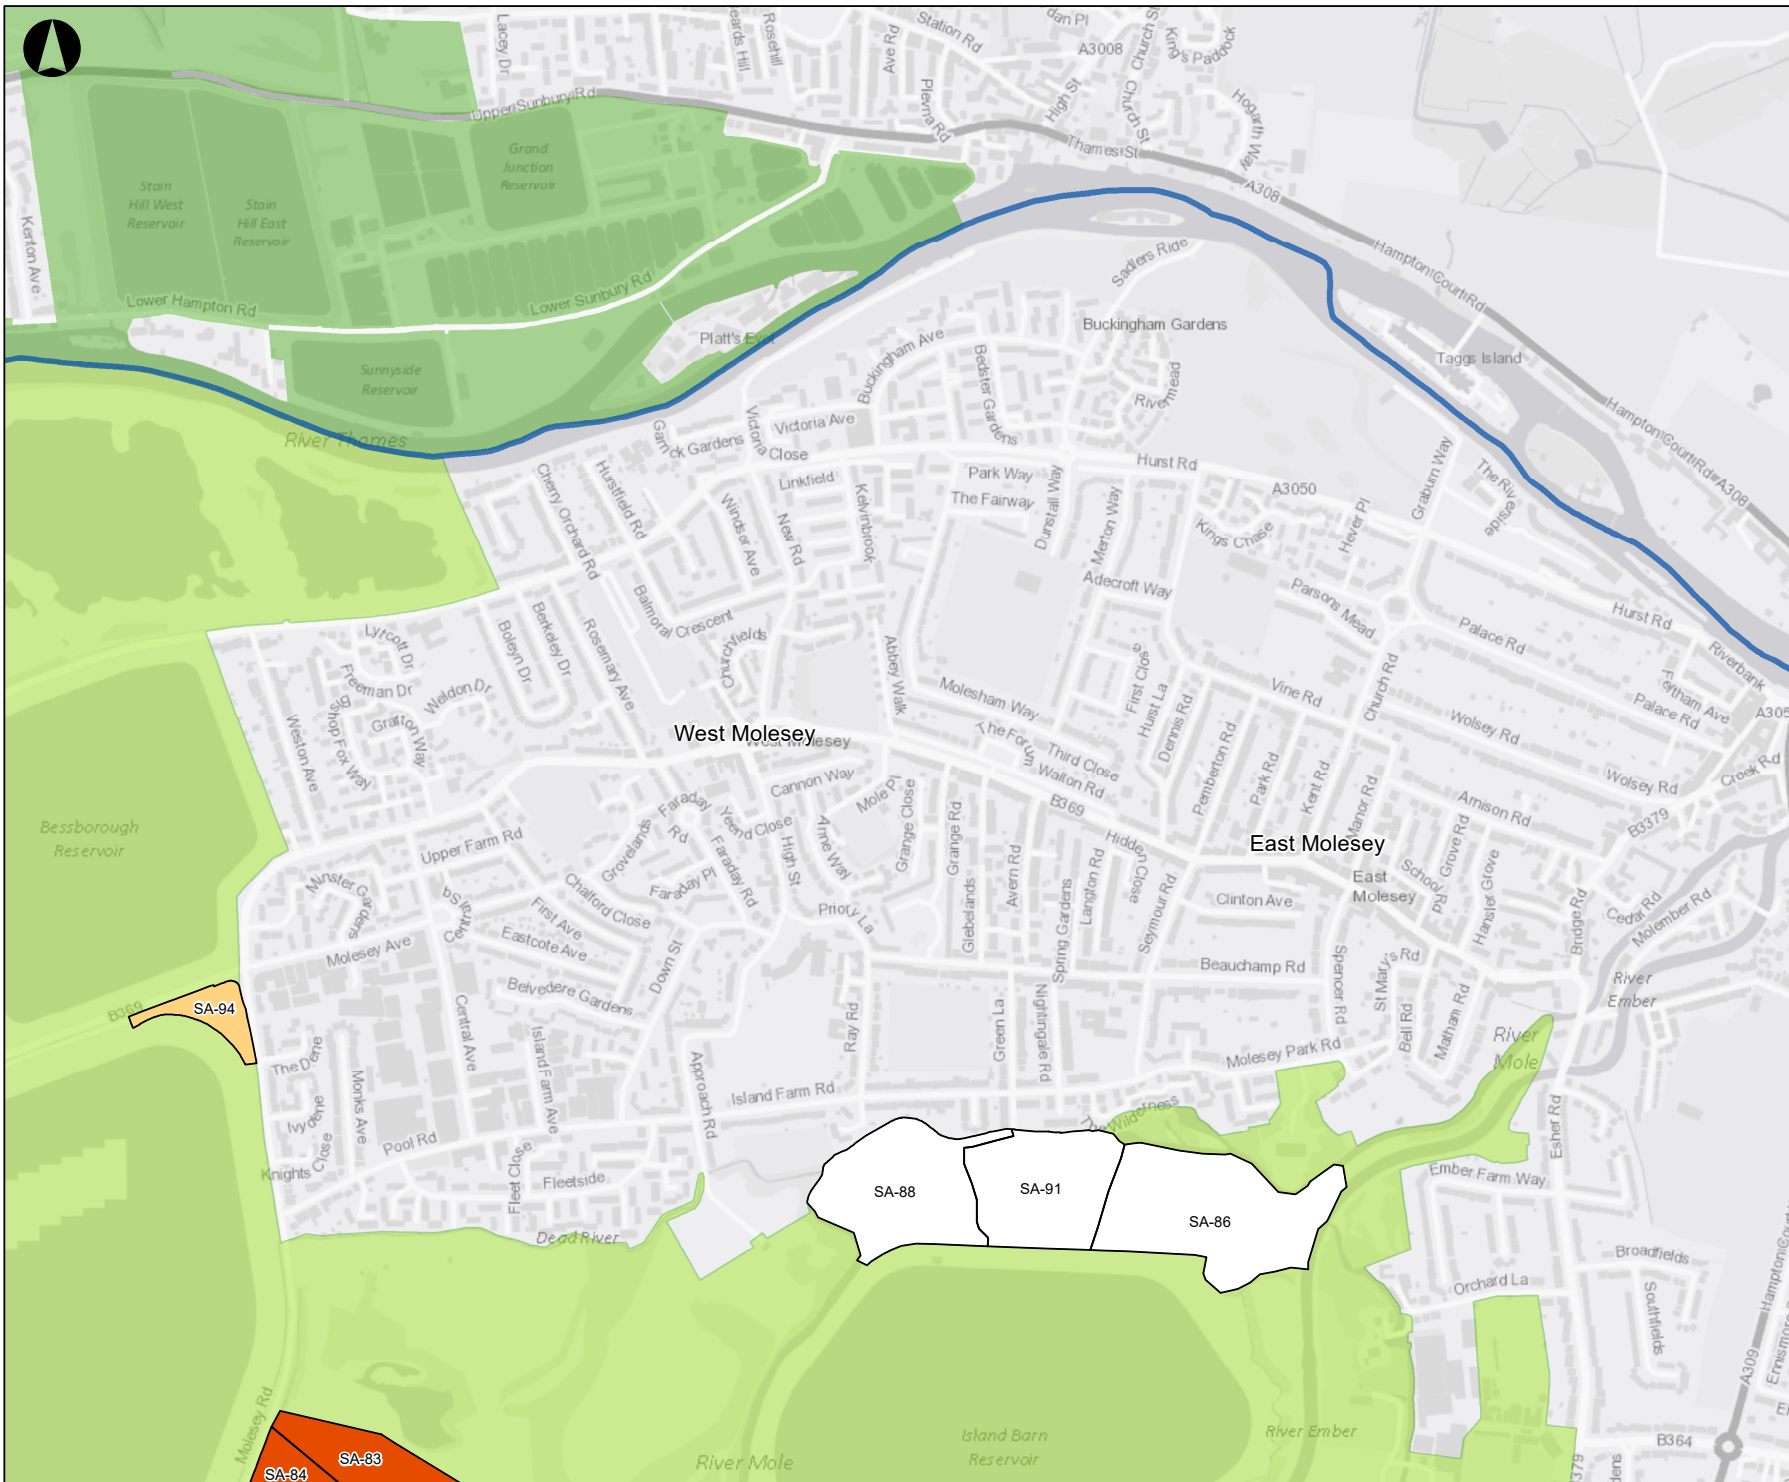

Legend

Purpose 2 Score

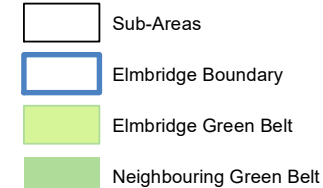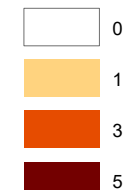

Contains OS data © Crown Copyright and database right 2018

P2	08-08-18	IN	ML	AB
----	----------	----	----	----

Issue	Date	By	Chkd	Appd




ARUP

13 Fitzroy Street
 London W1T 4BQ
 Tel +44 20 7636 1531 Fax +44 20 7580 3924
 www.arup.com


Client
Elmsbridge Borough Council

Job Title
Elmsbridge Green Belt Boundary Review

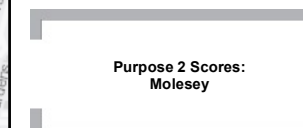


Scale at A3
1:10,000

Job No 258097-00	Drawing Status Final
Drawing No 003	Issue P2

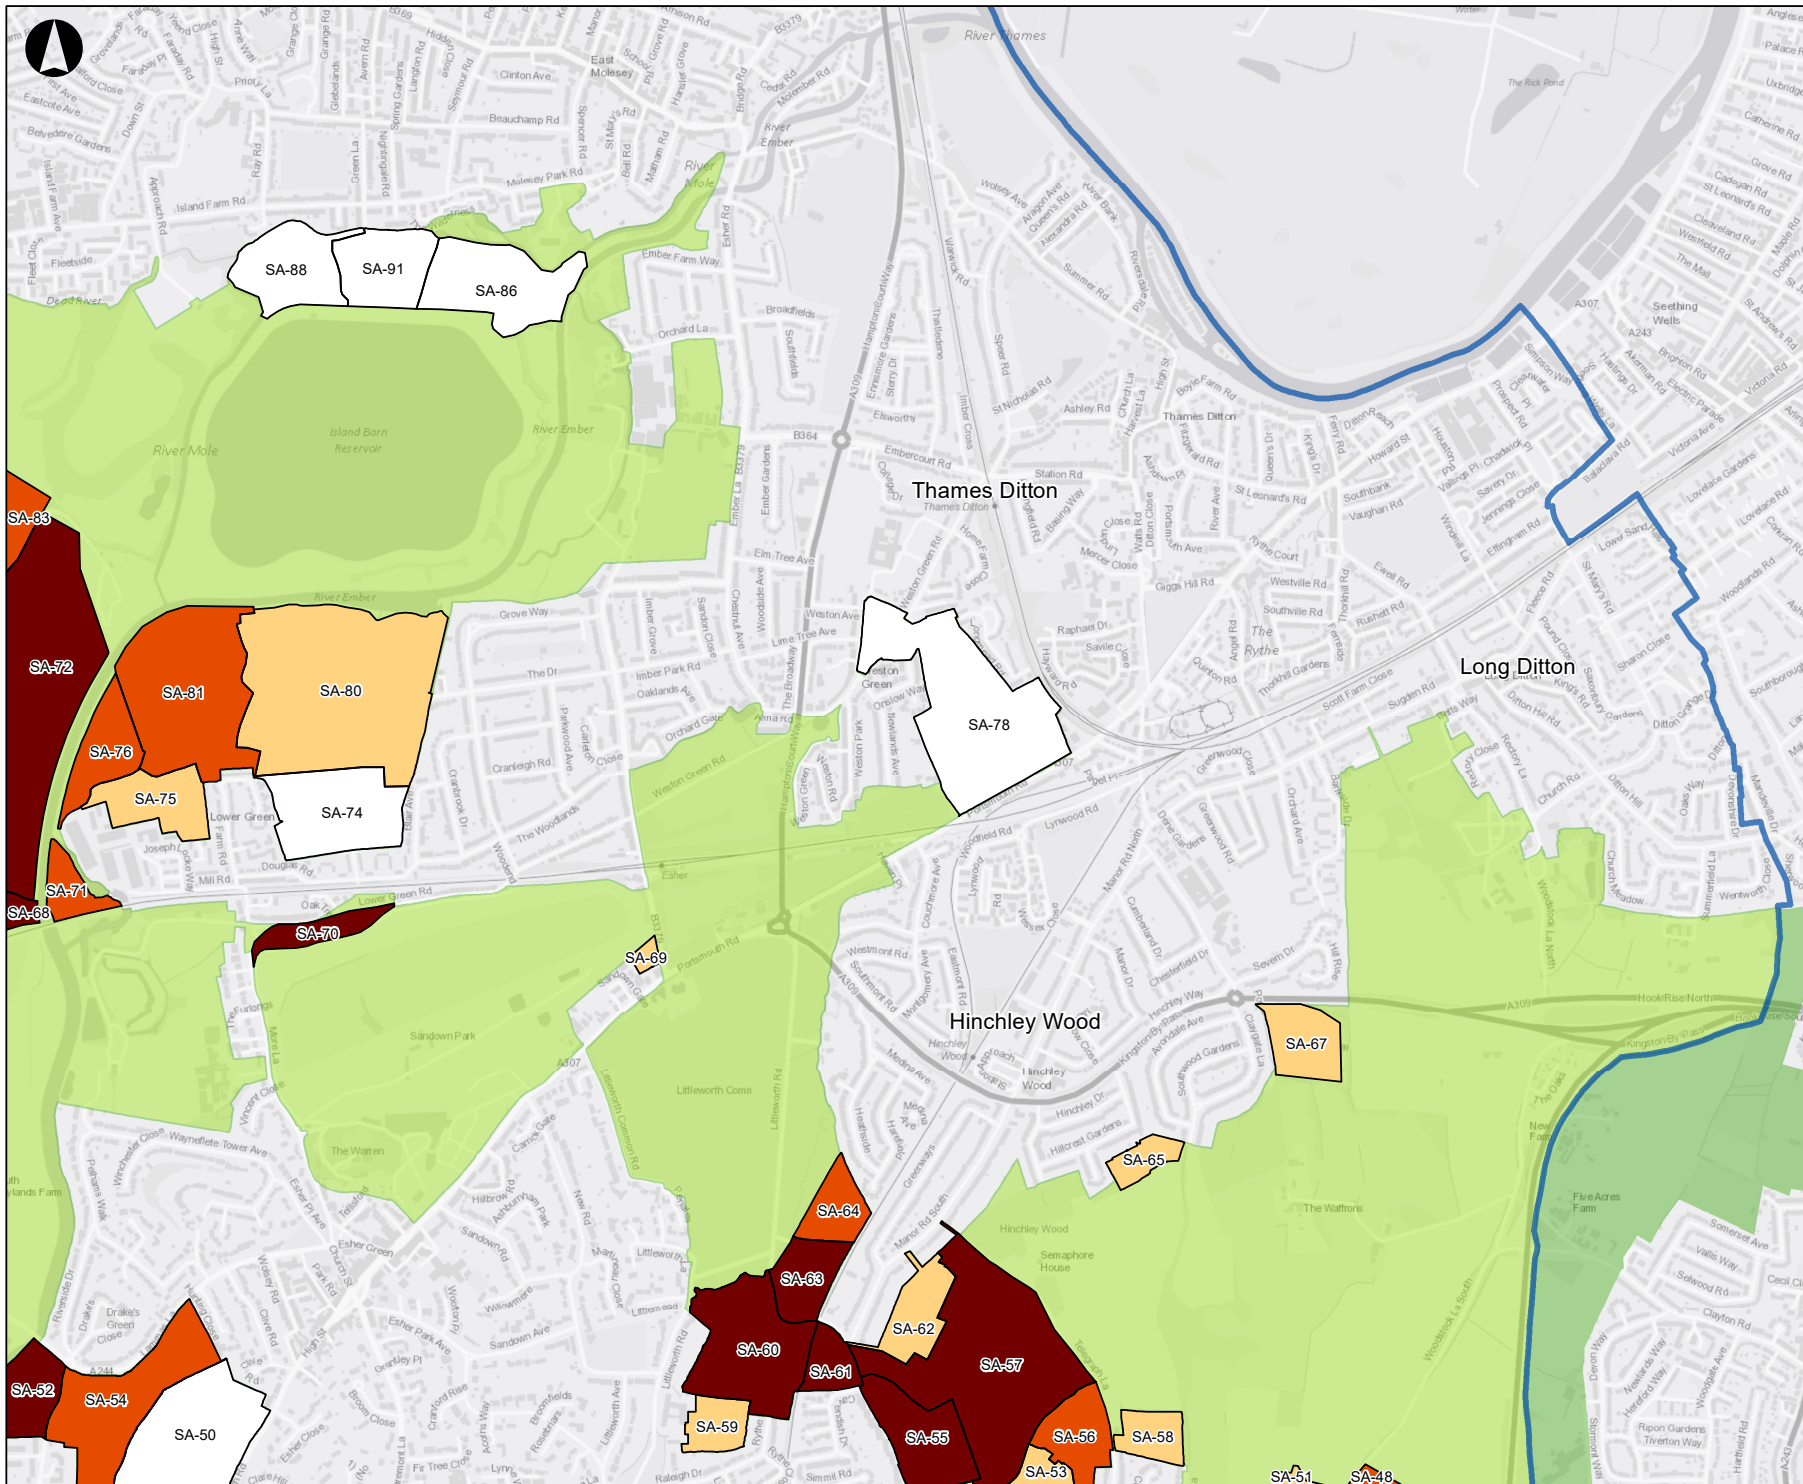

Legend

Purpose 2 Score

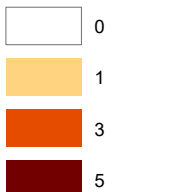


- Sub-Areas
- Elmsbridge Boundary
- Elmsbridge Green Belt
- Neighbouring Green Belt

Contains OS data © Crown Copyright and database right 2018

P2	08-08-18	IN	ML	AB
----	----------	----	----	----

Issue	Date	By	Chkd	Appd
-------	------	----	------	------

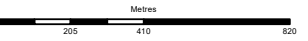

ARUP

13 Fitzroy Street
 London W1T 4BQ
 Tel +44 20 7636 1531 Fax +44 20 7580 3924
 www.arup.com

Client
Elmsbridge Borough Council


Job Title
Elmsbridge Green Belt Boundary Review

**Purpose 2 Scores:
 Thames Ditton, Long Ditton
 & Hinchley Wood**

Scale at A3
1:15,000



Job No
258097-00 Drawing Status
Final

Drawing No
004 Issue
P2

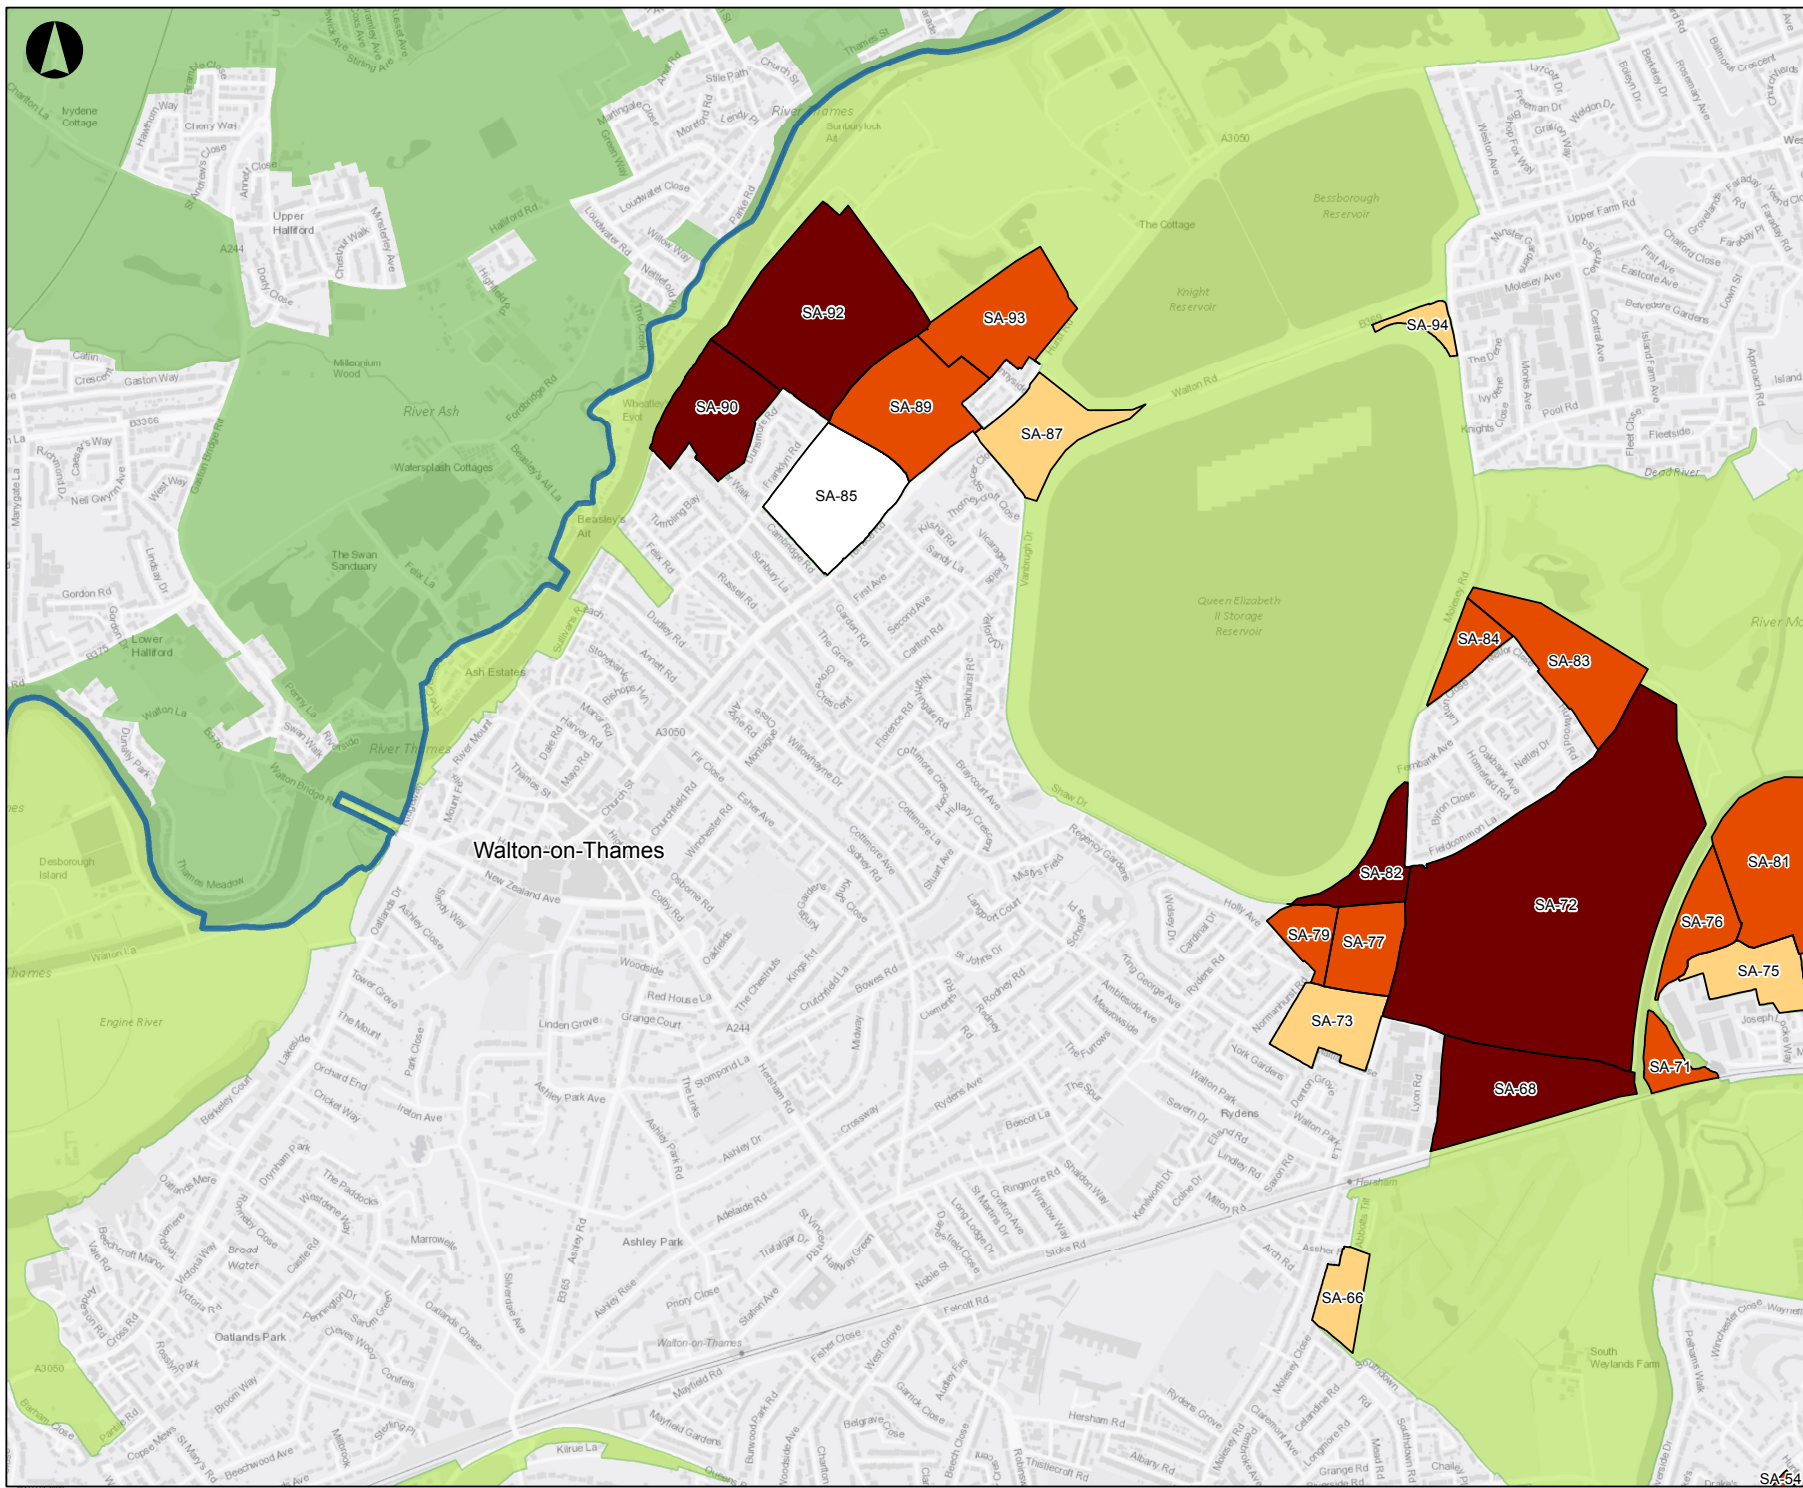


Legend

Purpose 2 Score

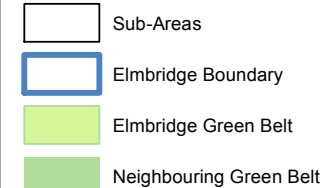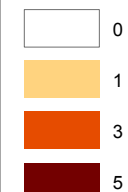

Contains OS data © Crown Copyright and database right 2018

P2	27-11-18	ER	ML	AB
Issue	Date	By	Chkd	Appd

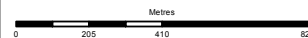

ARUP

13 Fitzroy Street
London W1T 4BQ
Tel +44 20 7636 1531 Fax +44 20 7580 3924
www.arup.com

Client
Elmbriidge Borough Council

Job Title
Elmbriidge Green Belt Boundary Review




Scale at A3
1:15,000

Job No
258097-00

Drawing Status
Final

Drawing No
005

Issue
P2

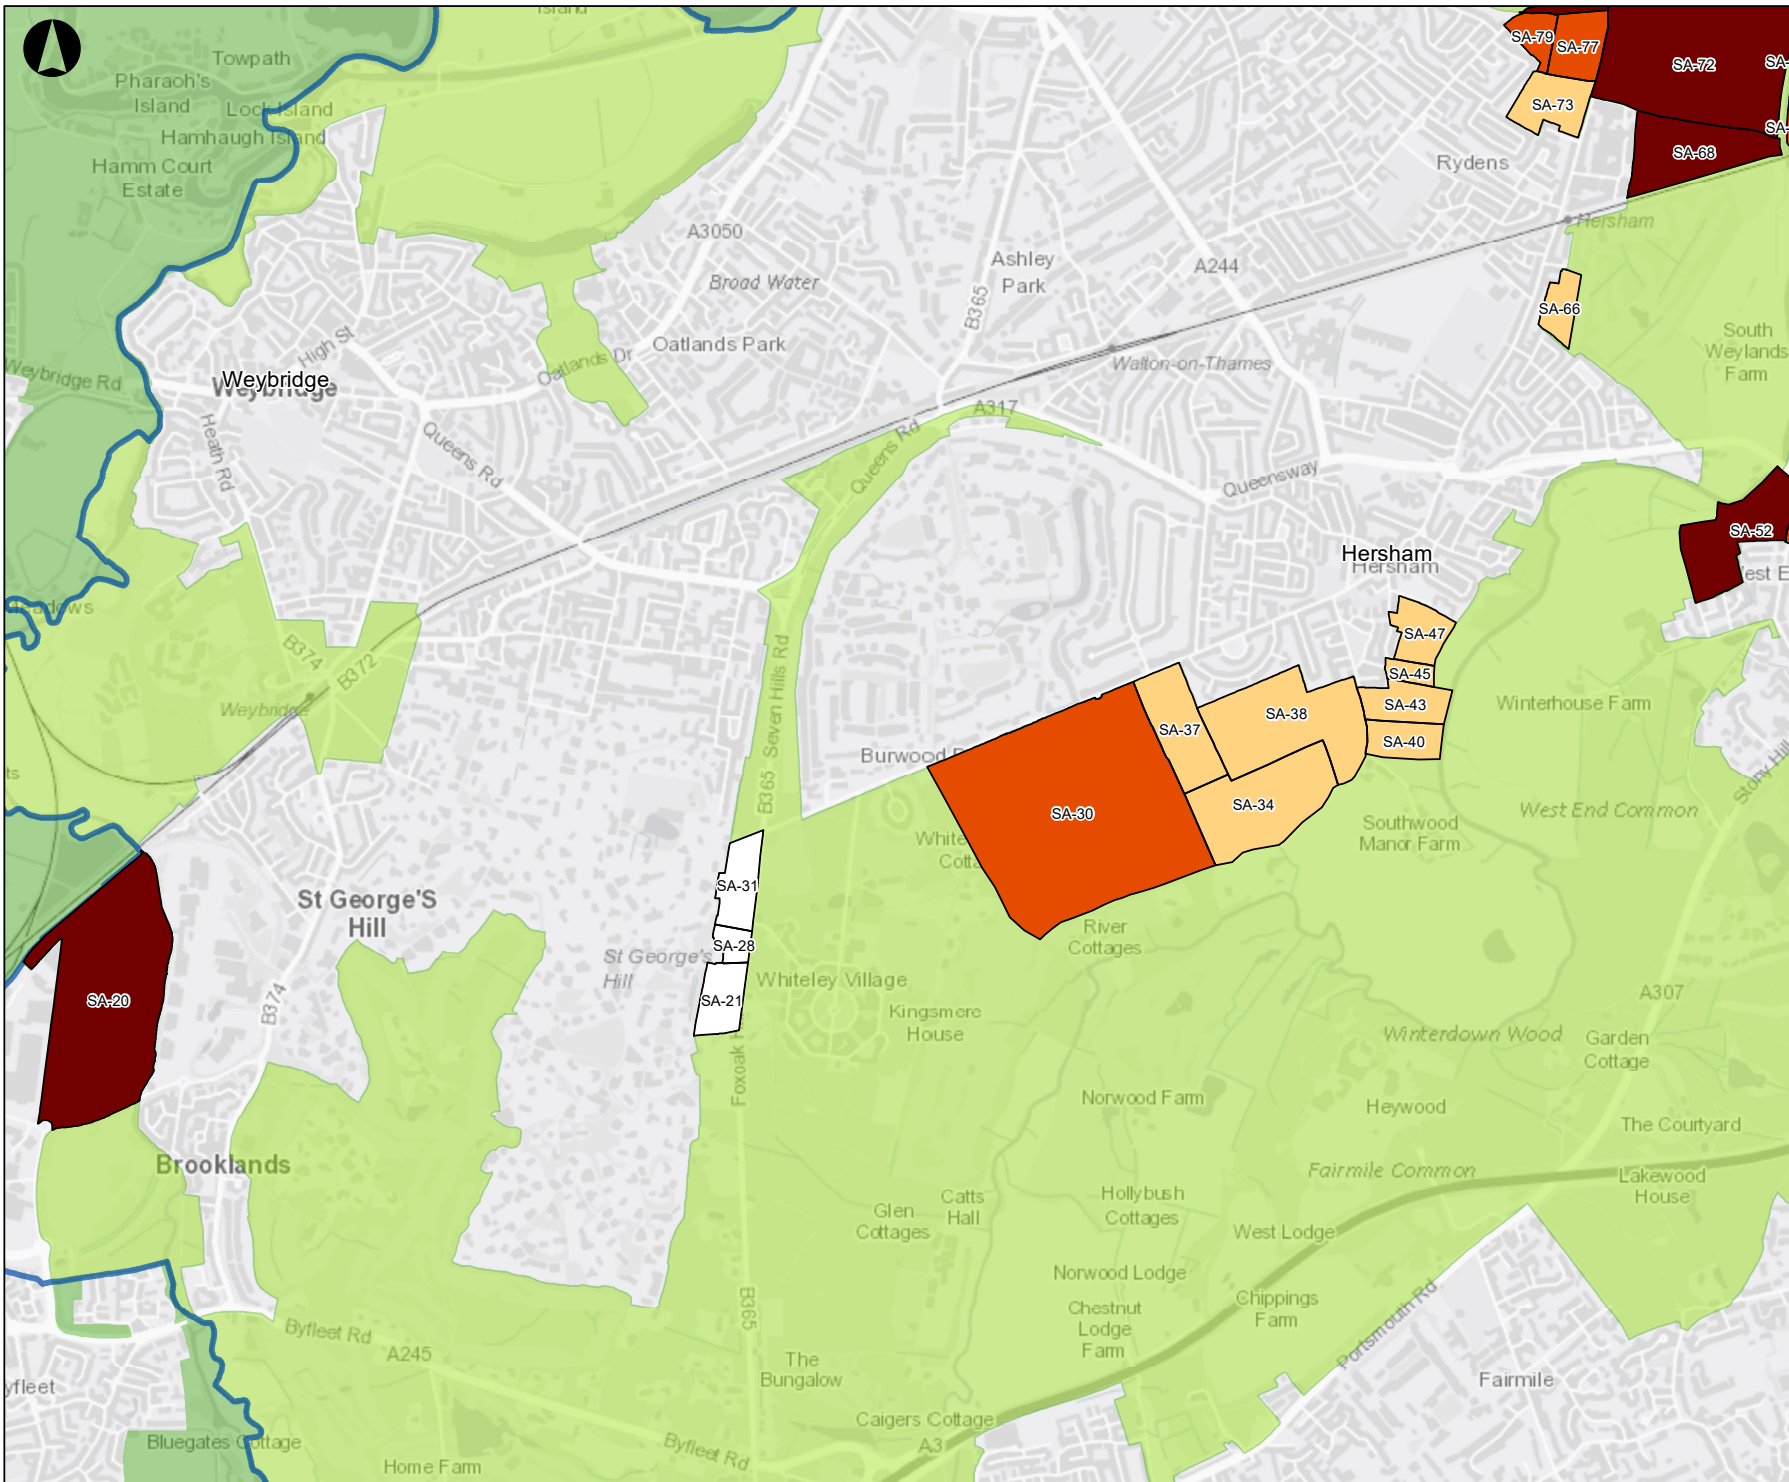

Legend


Purpose 2 Score

- 0
- 1
- 3
- 5
- Sub-Areas
- Elmbridge Boundary
- Elmbridge Green Belt
- Neighbouring Green Belt

Contains OS data © Crown Copyright and database right 2018

P2	08-08-18	IN	ML	AB
----	----------	----	----	----

Issue	Date	By	Chkd	Appd
-------	------	----	------	------

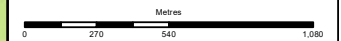

ARUP

13 Fitzroy Street
London W1T 4BQ
Tel +44 20 7636 1531 Fax +44 20 7580 3924
www.arup.com

Client
Elmbridge Borough Council

Job Title
Elmbridge Green Belt Boundary Review

**Purpose 2 Scores:
Weybridge & Hersham**

Scale at A3
1:20,000

Job No 258097-00	Drawing Status Final
----------------------------	--------------------------------

Drawing No 006	Issue P2
--------------------------	--------------------